




90-Minute Fire-Rated 24-Gauge Steel-Edged Doors

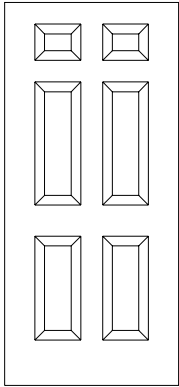


SE210HD
6-Panel
12-24

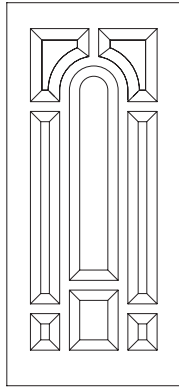


SE960HD
8-Panel
Center Arch

 


500
Flush
12-24

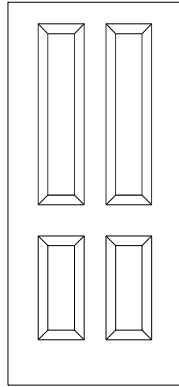

514
4-Panel
Square Top
12-24

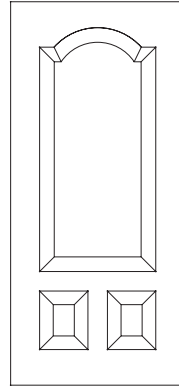

SE969HD
3-Panel
Scroll Top

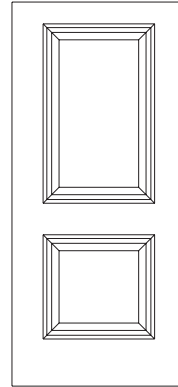


SE978HD
2-Panel
Square Top
12-24


90-Minute ProEdge™ Fire-Rated 24-Gauge Steel-Edged Doors




SA100
Flush

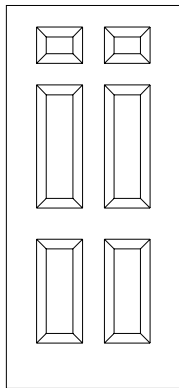


SA210HD
6-Panel

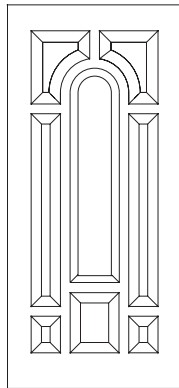

SA957HD
8-Panel
Center Arch

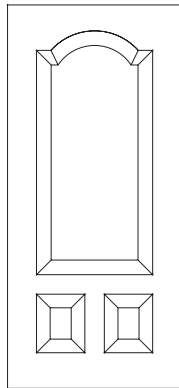

SA969HD
3-Panel
Scroll Top

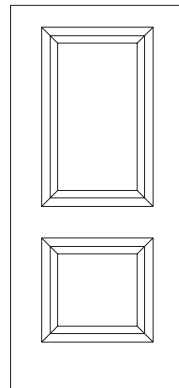


SA979HD
2-Panel
Square Top


90-Minute Fire-Rated 22-Gauge Steel-Edged Doors




500-22
Flush

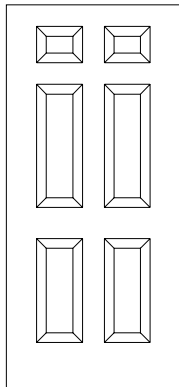

SE210HD-22
6-Panel

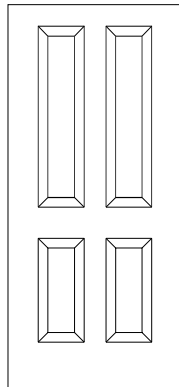


514-22
4-Panel

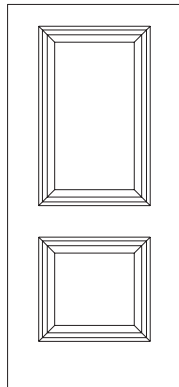


SE978HD-22
2-Panel
Square Top


Therma-Tru® Standard Pre-Hung Door: 12-24 TR Series Doors

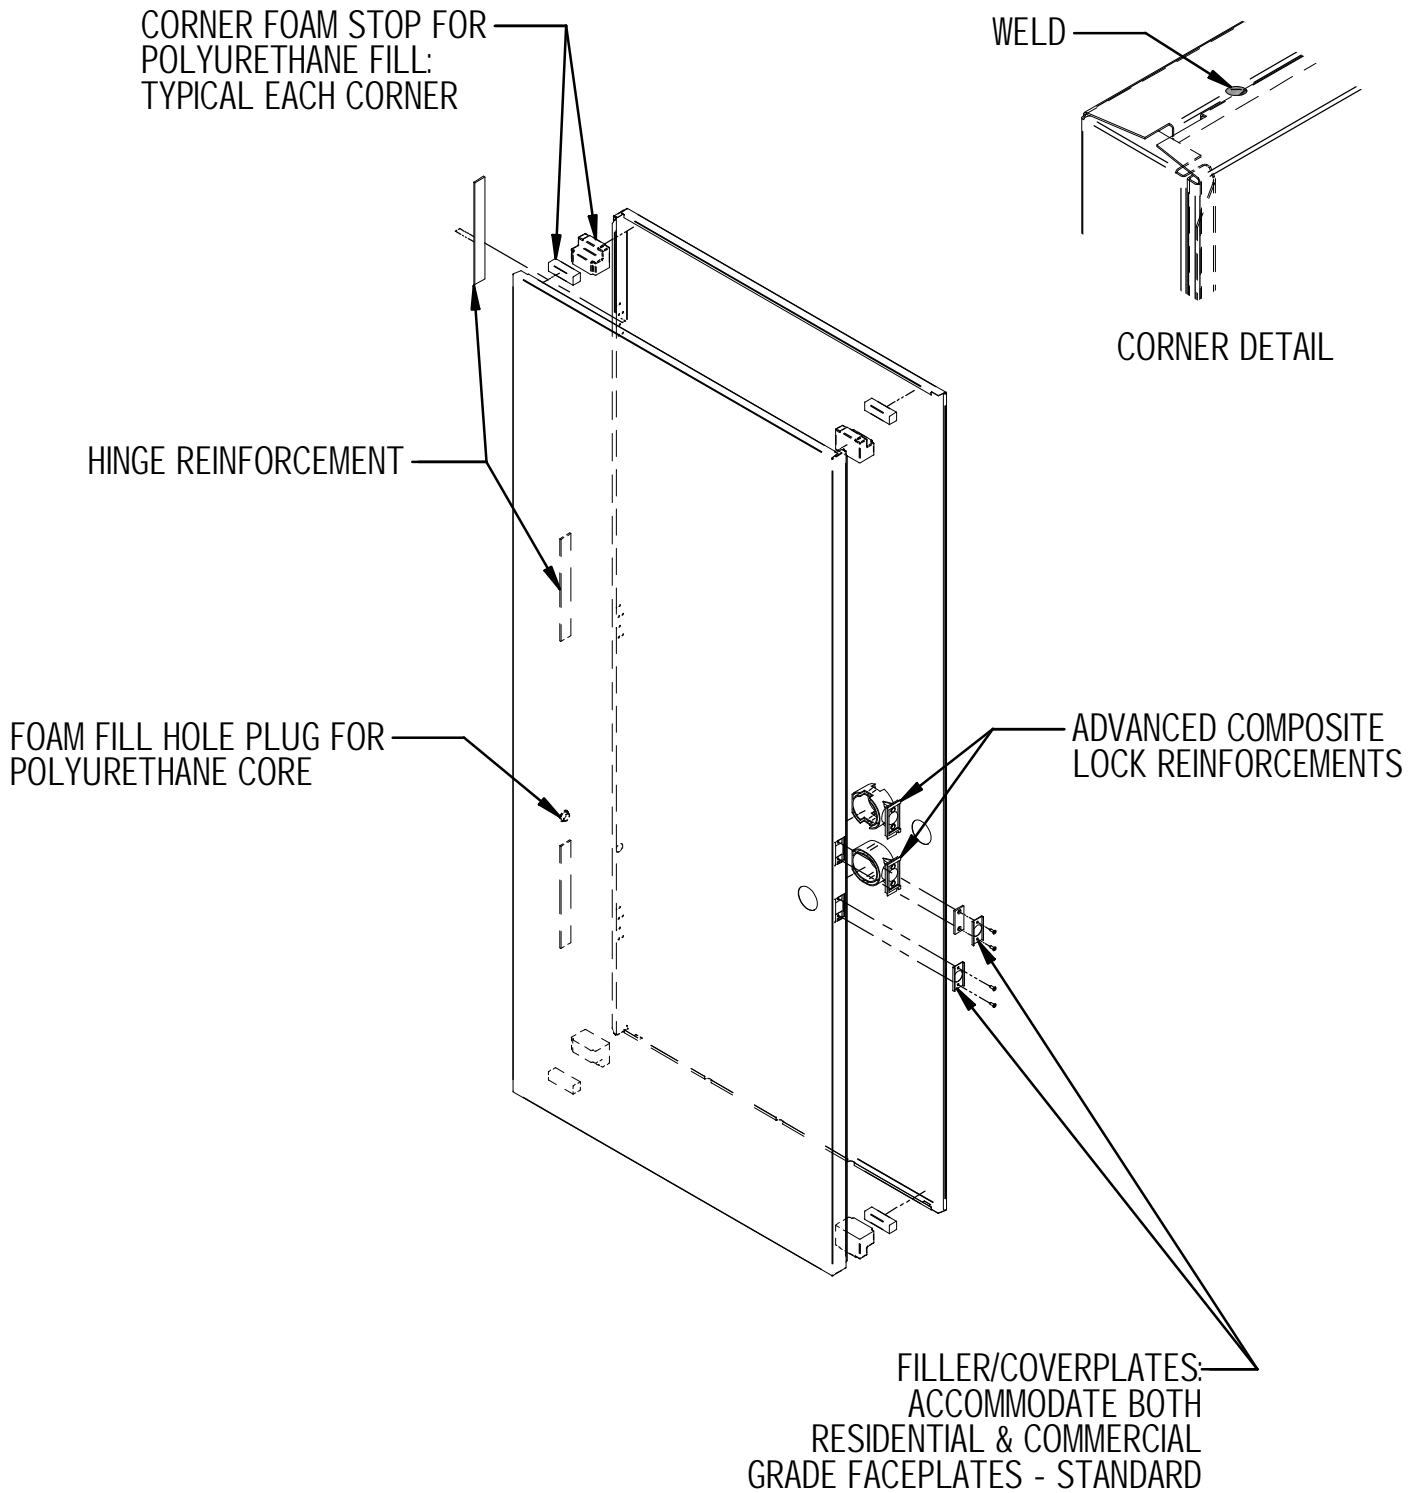

ProEdge™ Steel Door

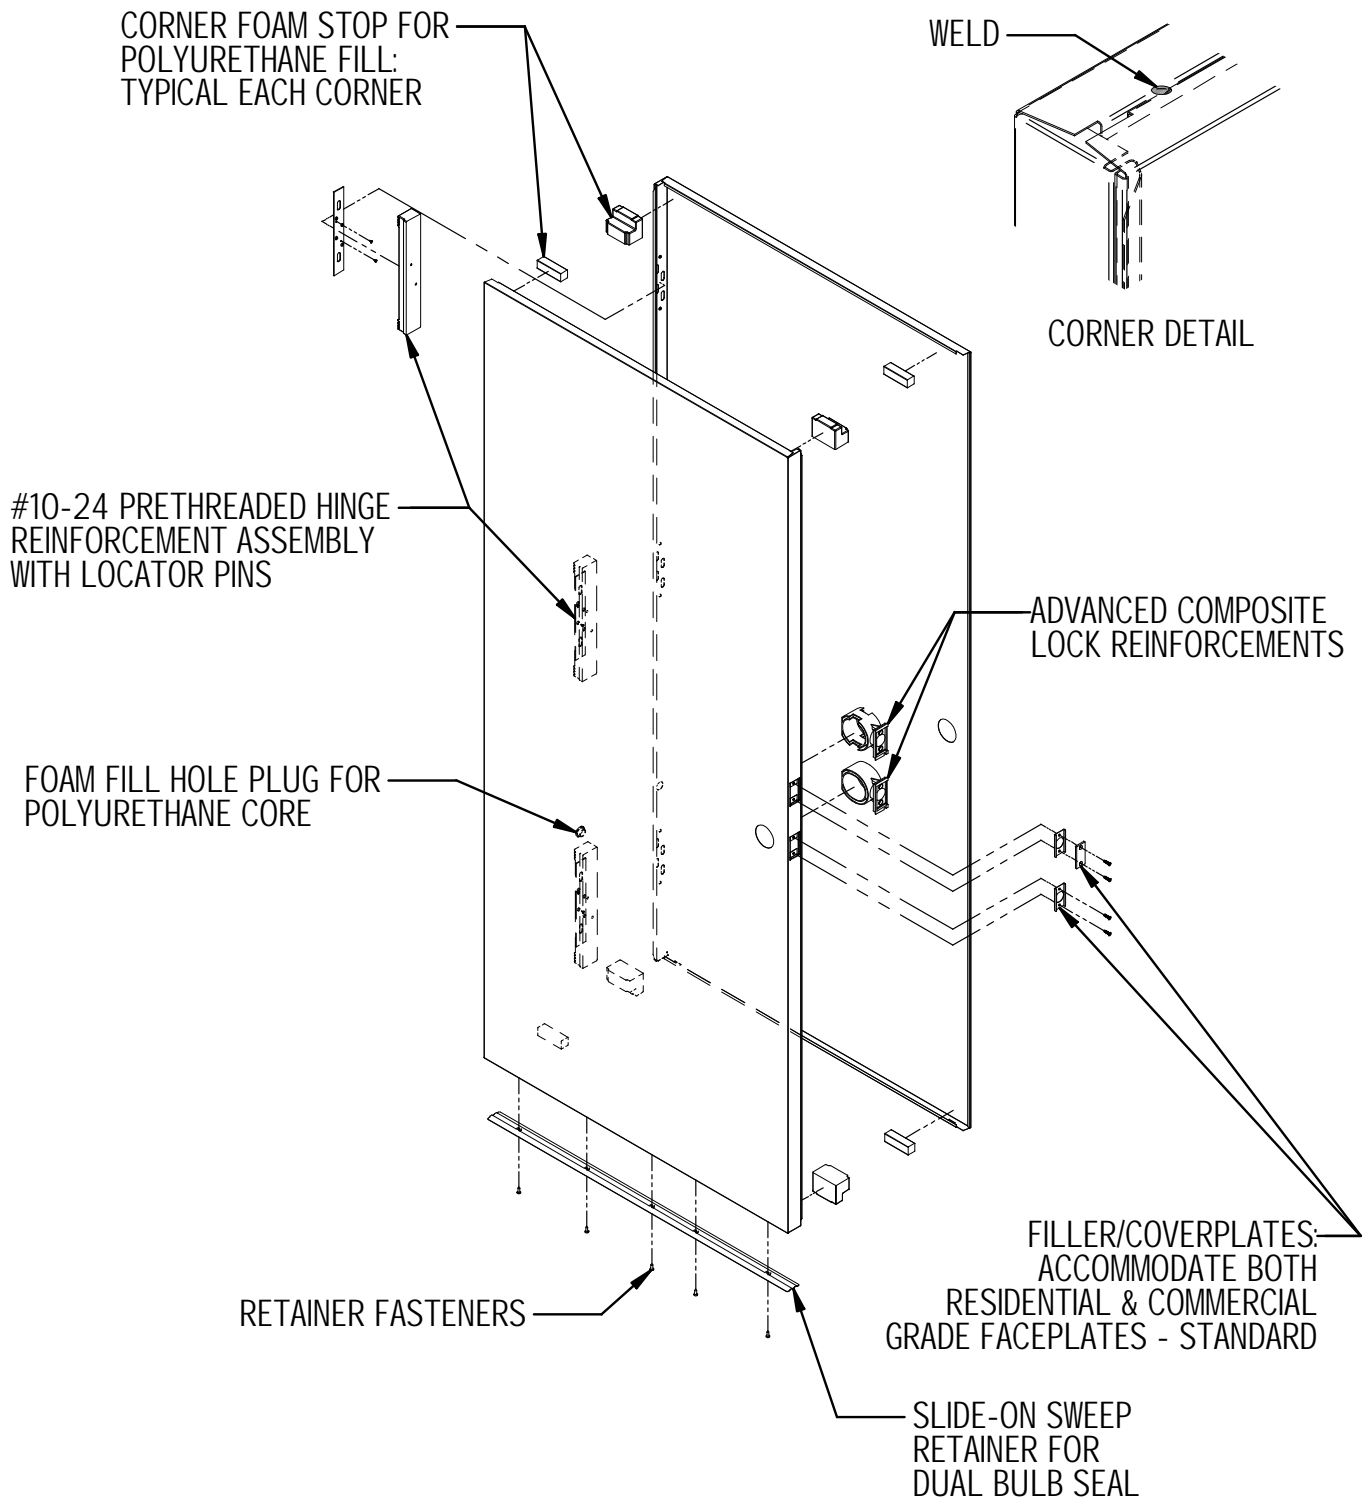

6-Panel

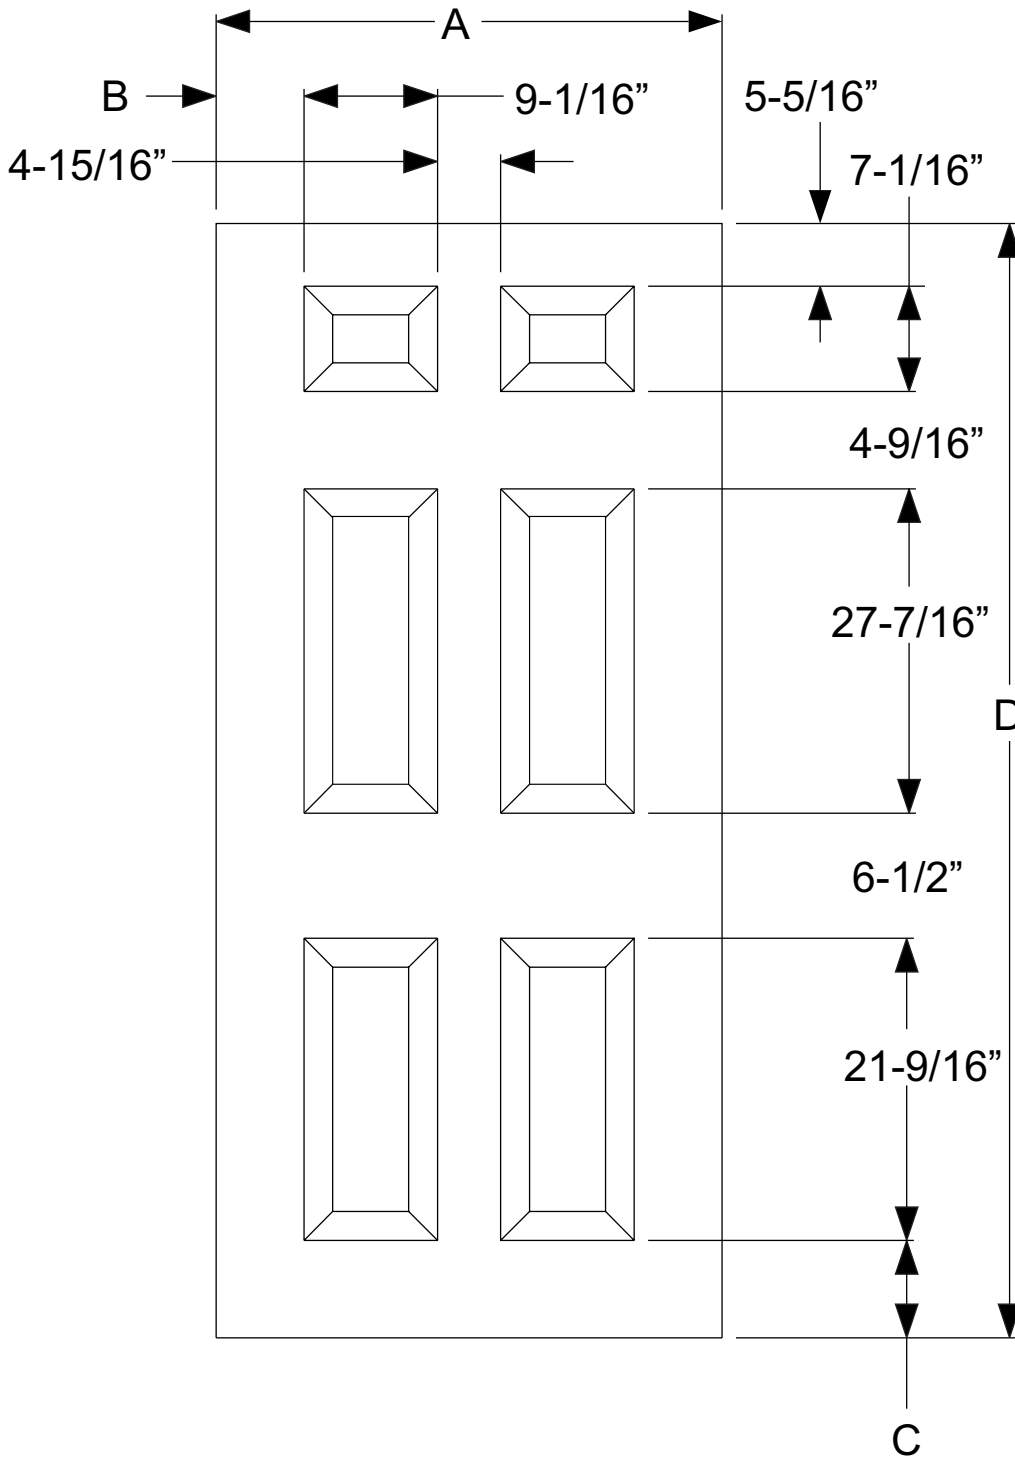

Standard Adjusta-Fit & Adjusta-Trim

Width	A	B
2/8	31-11/16"	4-5/16"
3/0	35-11/16"	6-5/16"

Standard Adjusta-Fit & Adjusta-Trim

Width	C	D
6/8	6-3/16"	78-5/8"
7/0	9-11/16"	82-1/8"


Remodeling Secura-Fit

Width	A	B
2/8	30-15/16"	3-15/16"
3/0	34-15/16"	5-15/16"

Remodeling Secura-Fit

Height	C	D
6/8	5-5/16"	77-3/4"
7/0	9-5/16"	81-3/4"

**8-Panel
Center Arch**

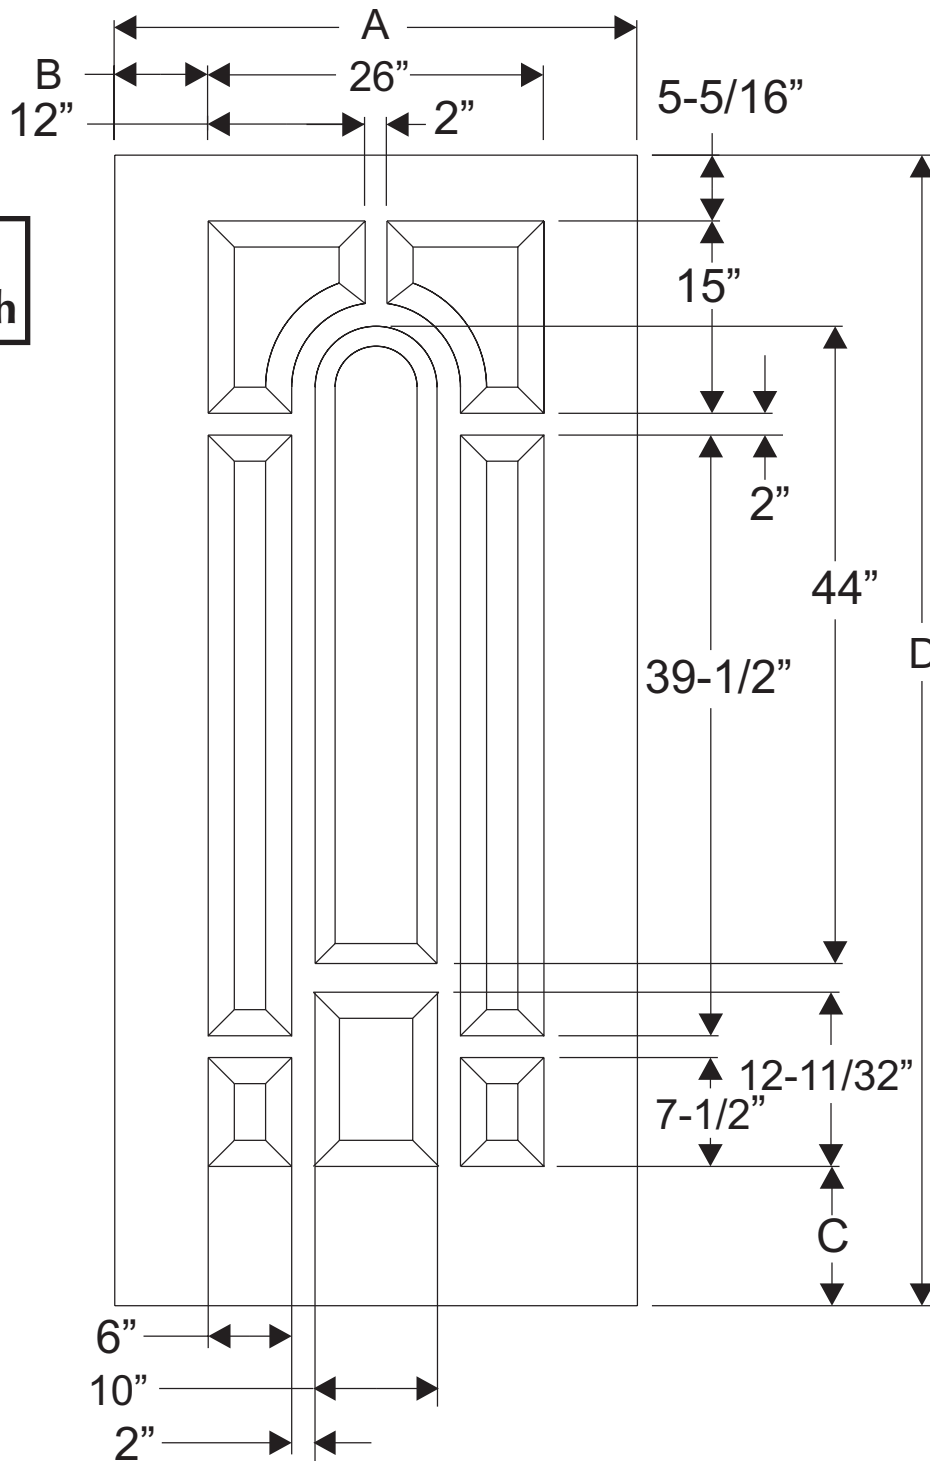

Standard Adjusta-Fit & Adjusta-Trim

Height	3/0 A	B
6/8	35-11/16"	4-7/8"
7/0	35-11/16"	4-7/8"

Standard Adjusta-Fit & Adjusta-Trim

Height	C	D
6/8	7-5/16"	78-5/8"
7/0	10-13/16"	82-1/8"

Remodeling Secura-Fit


Height	3/0 A	B
6/8	34-15/16"	4-1/2"
7/0	34-15/16"	4-1/2"

Remodeling Secura-Fit

Height	C	D
6/8	6-7/16"	77-3/4"
7/0	10-7/16"	81-3/4"

Flush

Steel Doors

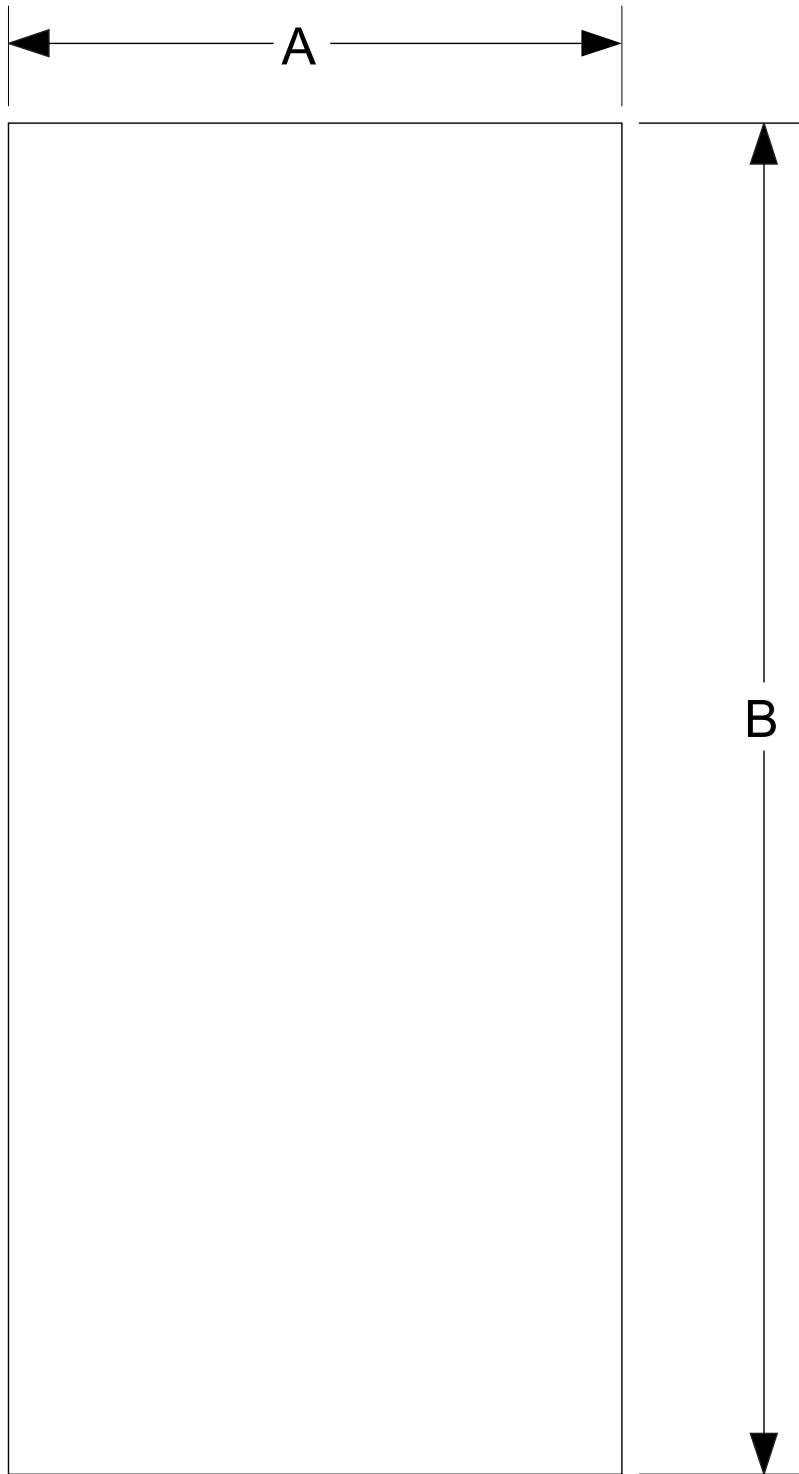


Standard Adjusta-Fit & Adjusta-Trim

Width	A	6/8 B	7/0 B
* 2/0	23-11/16"	78-5/8"	N/A
* 2/6	29-11/16"	78-5/8"	N/A
2/8	31-11/16"	78-5/8"	82-1/8"
2/10	33-11/16"	78-5/8"	82-1/8"
3/0	35-11/16"	78-5/8"	82-1/8"

Remodeling Secura-Fit

Width	A	6/8 B	7/0 B
* 2/0	22-15/16"	77-3/4"	N/A
* 2/6	28-15/16"	77-3/4"	N/A
2/8	30-15/16"	77-3/4"	81-3/4"
2/10	32-15/16"	77-3/4"	81-3/4"
3/0	34-15/16"	77-3/4"	81-3/4"

**4-Panel
Square Top**

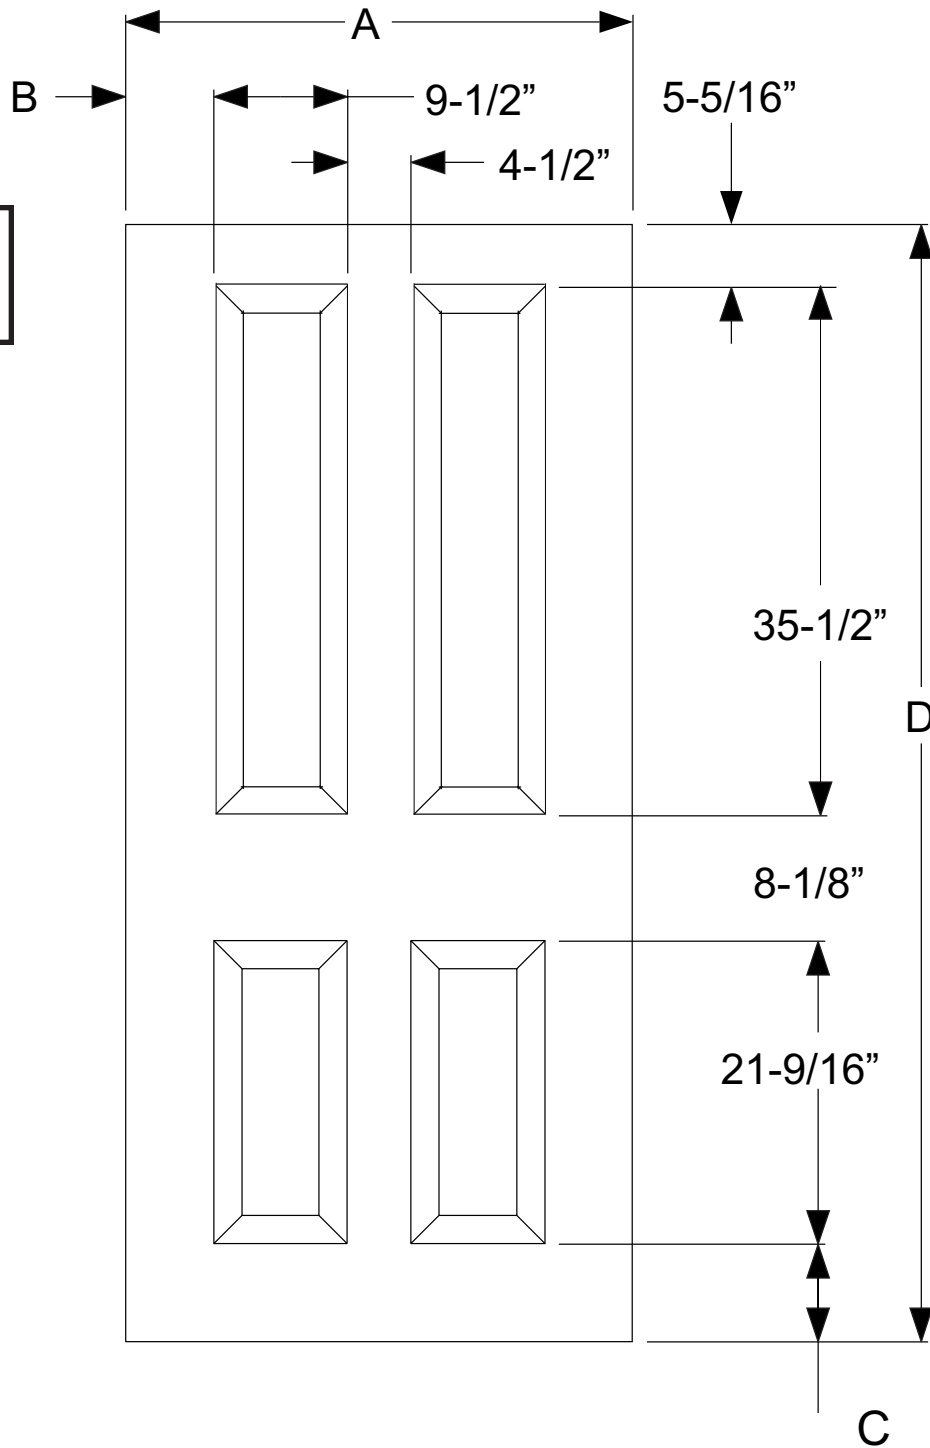

Steel Doors

Standard Adjusta-Fit & Adjusta-Trim

Width	A	B
2/8	31-11/16"	4-3/32"
3/0	35-11/16"	6-3/32"

Standard Adjusta-Fit & Adjusta-Trim

Height	C	D
6/8	8-1/8"	78-5/8"
7/0	11-5/8"	82-1/8"


Remodeling Secura-Fit

Width	A	B
2/8	30-15/16"	3-23/32"
3/0	34-15/16"	5-23/32"

Remodeling Secura-Fit

Height	C	D
6/8	7-1/4"	77-3/4"
7/0	11-1/4"	81-3/4"

**3-Panel
Scroll Top**

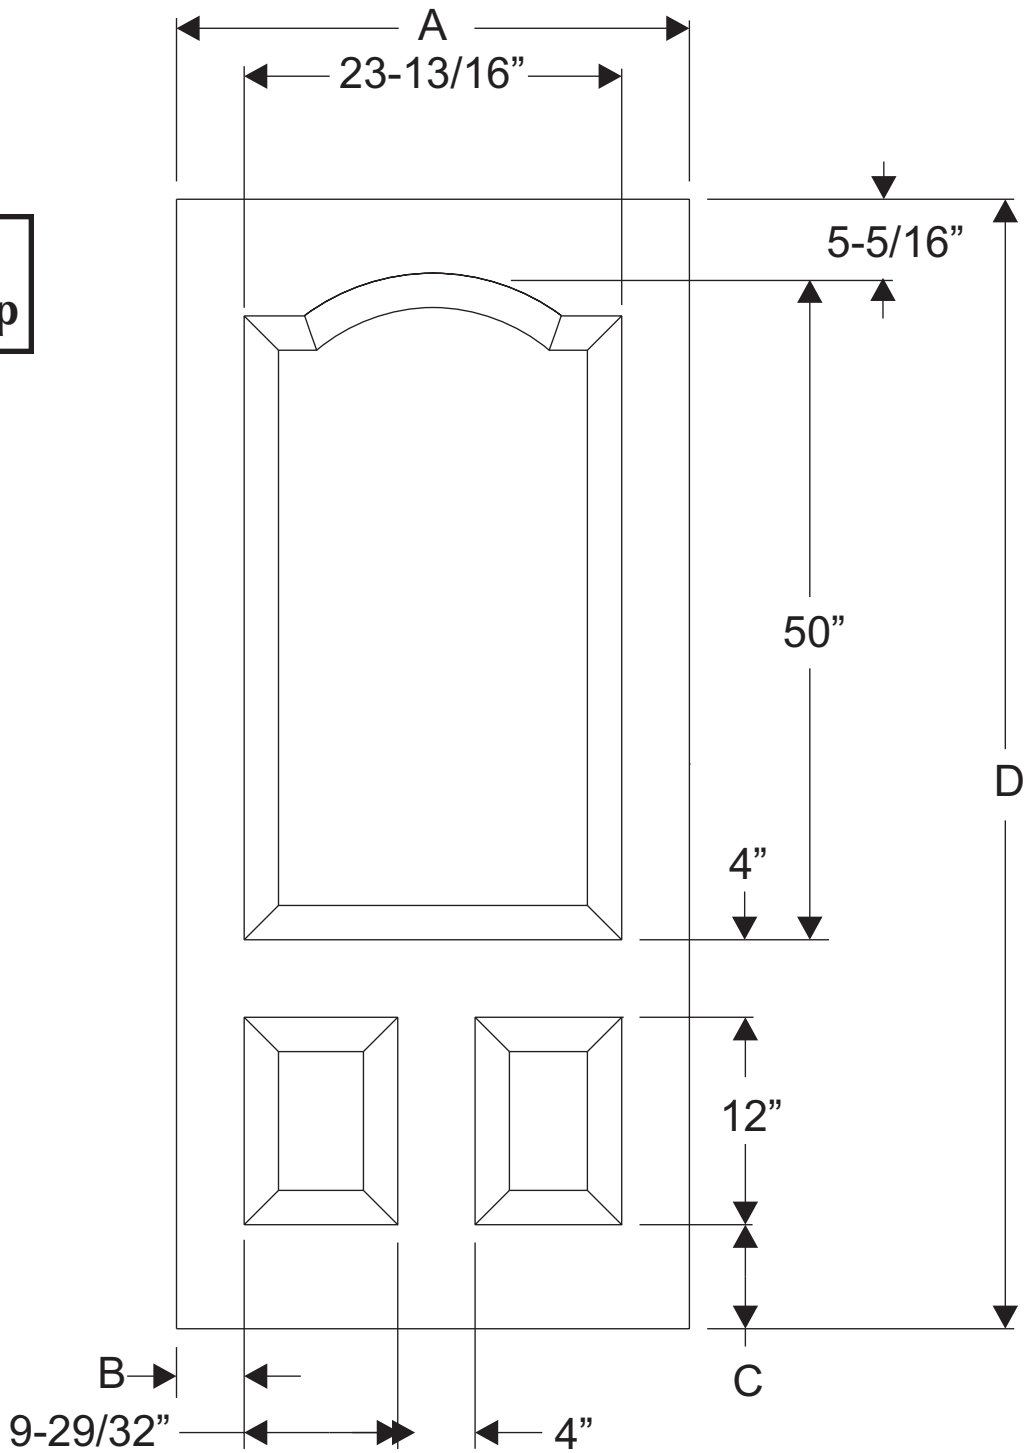

Standard Adjusta-Fit & Adjusta-Trim

Width	A	B
2/8	31-11/16"	3-15/16"
3/0	35-11/16"	5-15/16"

Standard Adjusta-Fit & Adjusta-Trim

Height	C	D
6/8	7-5/16"	78-5/8"
7/0	10-13/16"	82-1/8"


Remodeling Secura-Fit

Width	A	B
2/8	30-15/16"	3-9/16"
3/0	34-15/16"	5-9/16"

Remodeling Secura-Fit

Height	C	D
6/8	6-7/16"	77-3/4"
7/0	10-7/16"	81-3/4"

**2-Panel
Square Top**

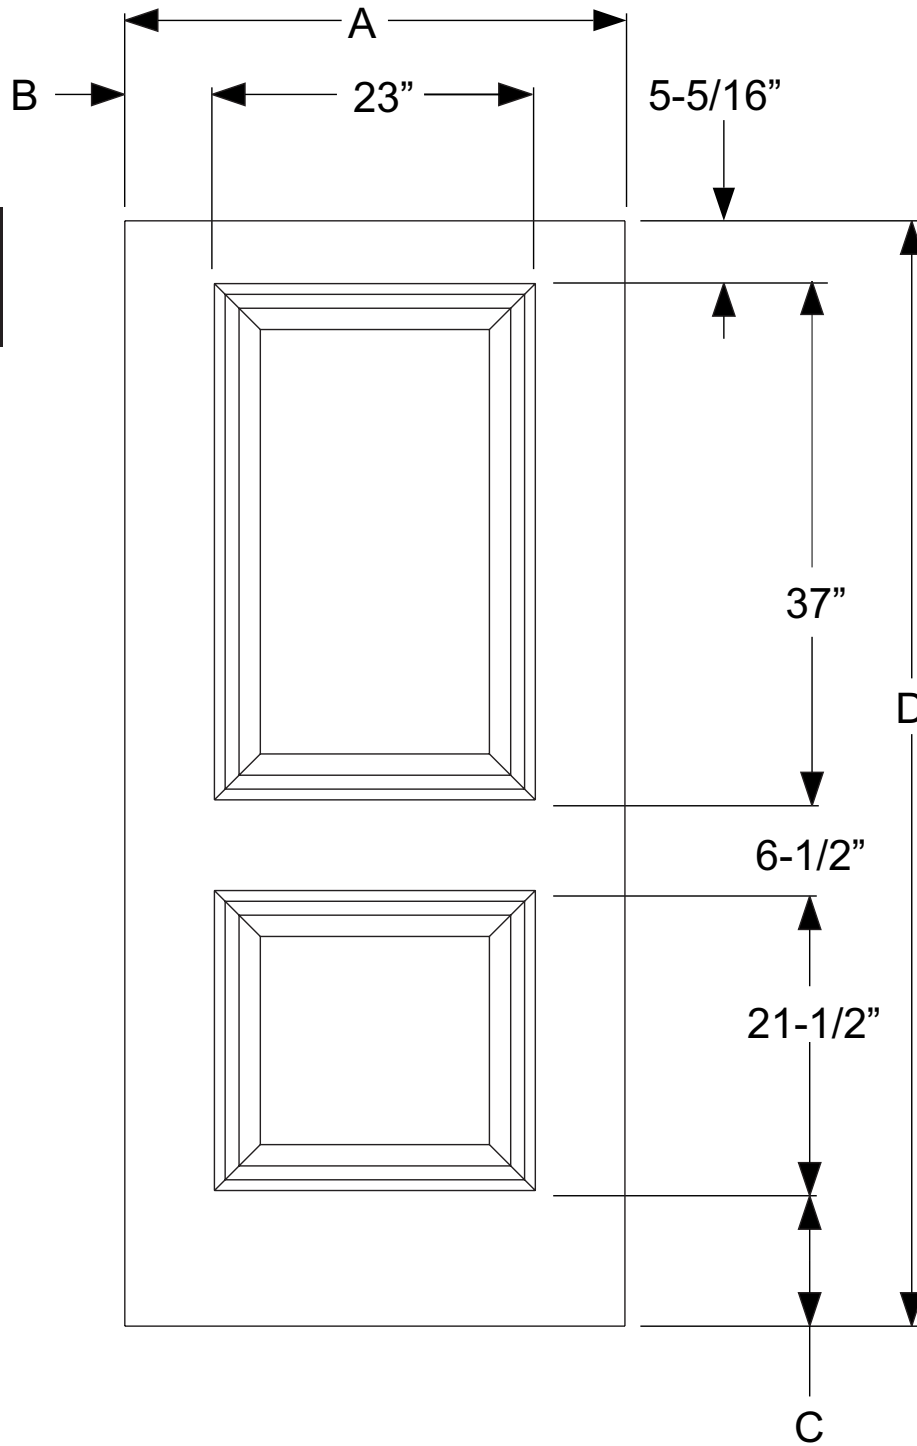

Steel Doors

Standard Adjusta-Fit & Adjusta-Trim

Width	A	B
2/8	31-11/16"	4-11/32"
3/0	35-11/16"	6-11/32"

Standard Adjusta-Fit & Adjusta-Trim

Height	C	D
6/8	8-27/32"	78-5/8"
7/0	12-11/32"	82-1/8"

Remodeling Secura-Fit


Width	A	B
2/8	30-15/16"	3-31/32"
3/0	34-15/16"	5-31/32"

Remodeling Secura-Fit

Height	C	D
6/8	7-31/32"	77-3/4"
7/0	11-31/32"	81-3/4"

**500-22
Flush**

Steel Doors

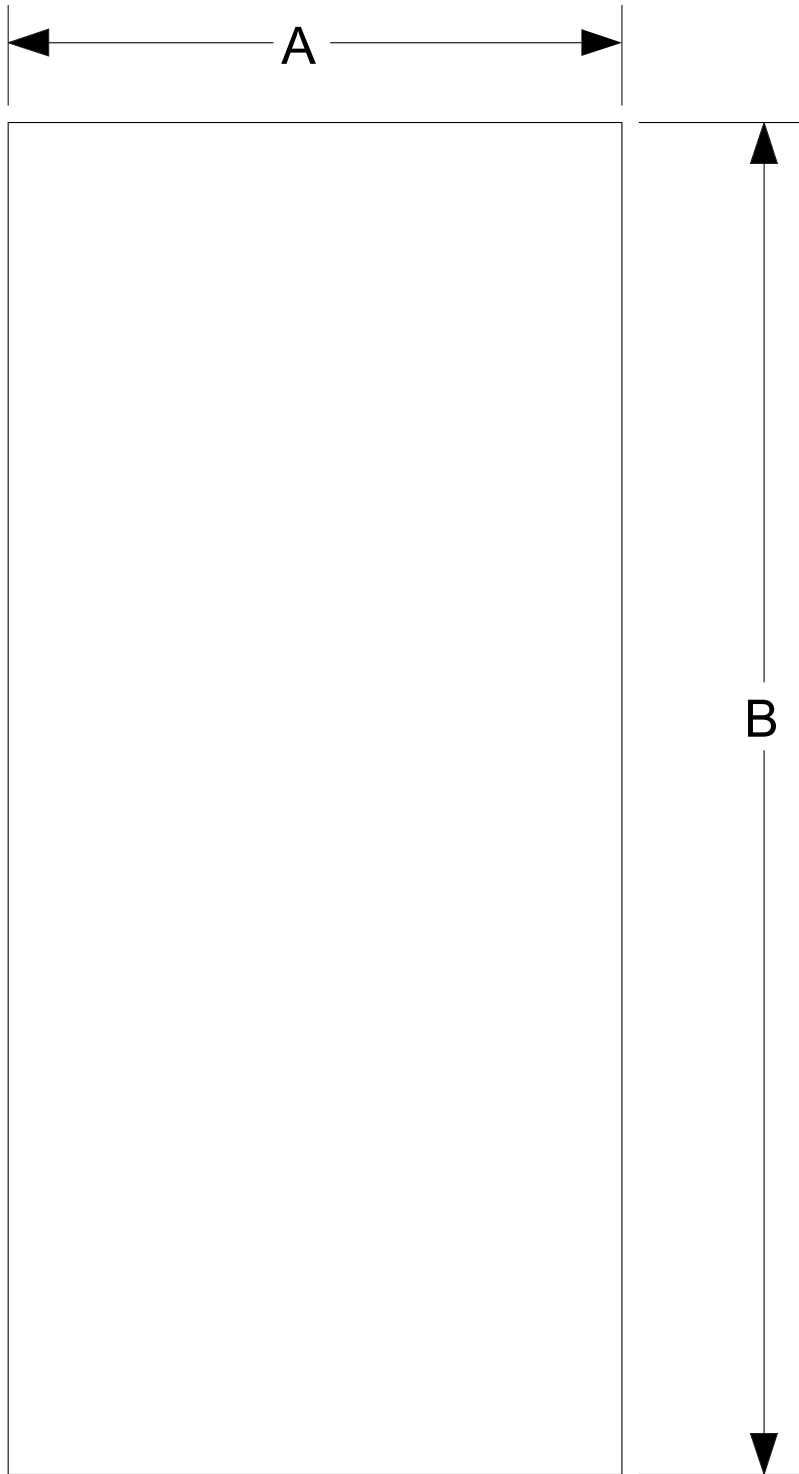


Standard Adjusta-Fit & Adjusta-Trim

Width	A	6/8 B	7/0 B
* 2/0	23-11/16"	78-5/8"	N/A
* 2/6	29-11/16"	78-5/8"	N/A
2/8	31-11/16"	78-5/8"	82-1/8"
2/10	33-11/16"	78-5/8"	82-1/8"
3/0	35-11/16"	78-5/8"	82-1/8"

Remodeling Secura-Fit

Width	A	6/8 B	7/0 B
* 2/0	22-15/16"	77-3/4"	N/A
* 2/6	28-15/16"	77-3/4"	N/A
2/8	30-15/16"	77-3/4"	81-3/4"
2/10	32-15/16"	77-3/4"	81-3/4"
3/0	34-15/16"	77-3/4"	81-3/4"

**510-22
6-Panel**

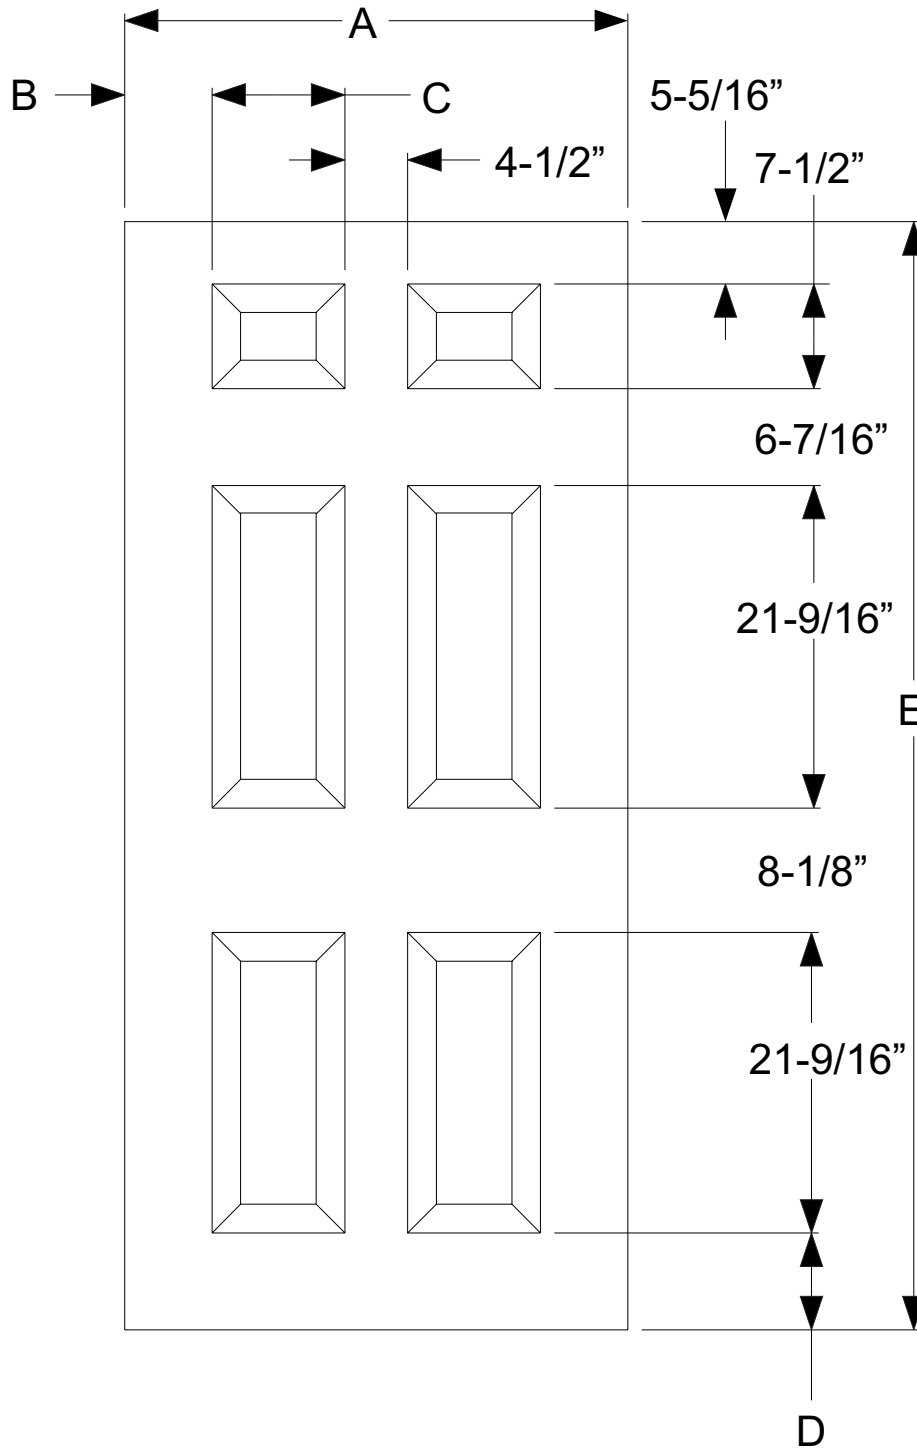

Standard Adjusta-Fit & Adjusta-Trim

Width	A	B	C
* 2/6	29-11/16"	5-3/32"	7-1/2"
2/8	31-11/16"	4-3/32"	9-1/2"
2/10	33-11/16"	5-3/32"	9-1/2"
3/0	35-11/16"	6-3/32"	9-1/2"

Standard Adjusta-Fit & Adjusta-Trim

Height	D	E
6/8	8-1/8"	78-5/8"
7/0	11-5/8"	82-1/8"

Remodeling Secura-Fit


Width	A	B	C
* 2/6	28-15/16"	4-23/32"	7-1/2"
2/8	30-15/16"	3-23/32"	9-1/2"
2/10	32-15/16"	4-23/32"	9-1/2"
3/0	34-15/16"	5-23/32"	9-1/2"

Remodeling Secura-Fit

Height	D	E
6/8	7-1/4"	77-3/4"
7/0	11-1/4"	81-3/4"

**514-22
4-Panel**

Steel Doors

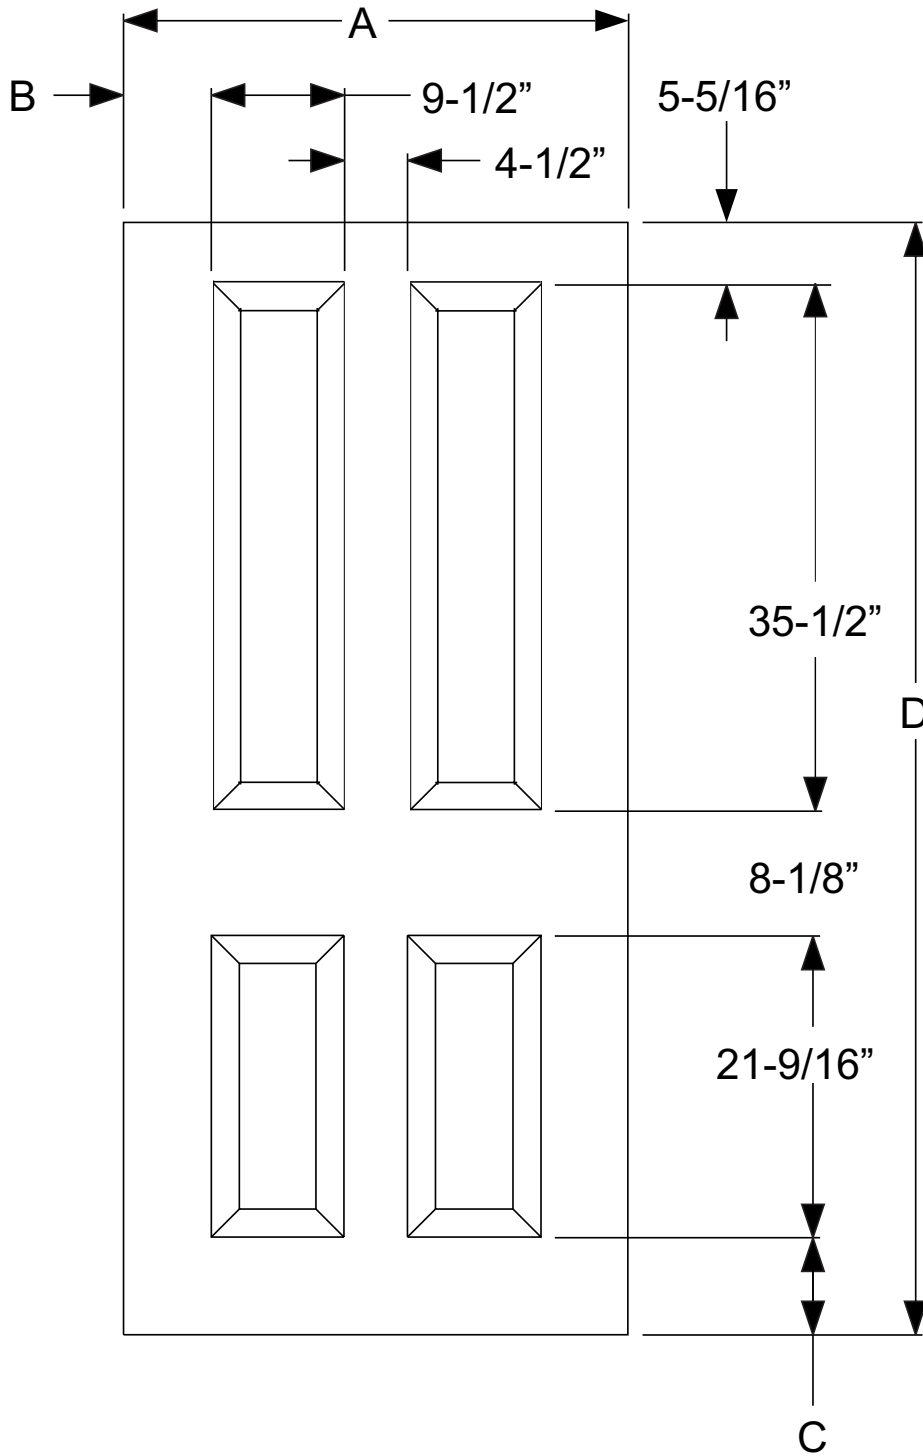

Standard Adjusta-Fit & Adjusta-Trim

Width	A	B
2/8	31-11/16"	4-3/32"
2/10	33-11/16"	5-3/32"
3/0	35-11/16"	6-3/32"

Standard Adjusta-Fit & Adjusta-Trim

Height	C	D
6/8	8-1/8"	78-5/8"
7/0	11-5/8"	82-1/8"


Remodeling Secura-Fit

Width	A	B
2/8	30-15/16"	3-23/32"
2/10	32-15/16"	4-23/32"
3/0	34-15/16"	5-23/32"

Remodeling Secura-Fit

Height	C	D
6/8	7-1/4"	77-3/4"
7/0	10-3/4"	81-3/4"

SE978HD-22
2-Panel
Square Top

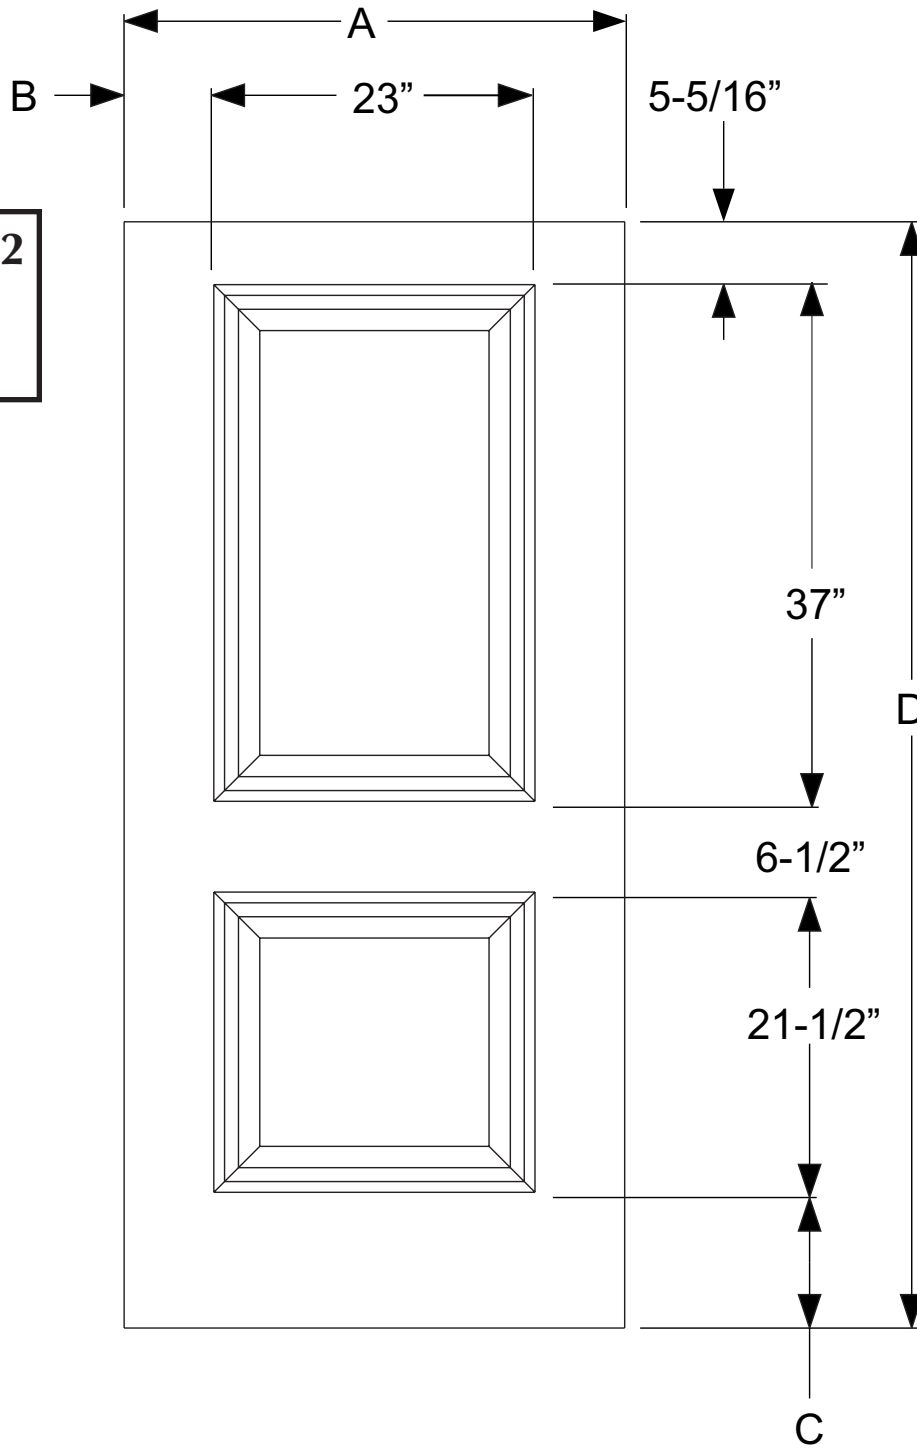

Standard Adjusta-Fit & Adjusta-Trim

Width	A	B
2/8	31-11/16"	4-11/32"
3/0	35-11/16"	6-11/32"

Standard Adjusta-Fit & Adjusta-Trim

Height	C	D
6/8	8-27/32"	78-5/8"
7/0	12-11/32"	82-1/8"

Remodeling Secura-Fit

Width	A	B
2/8	30-15/16"	3-31/32"
3/0	34-15/16"	5-31/32"

Remodeling Secura-Fit

Height	C	D
6/8	7-31/32"	77-3/4"
7/0	11-31/32"	81-3/4"

This page intentionally left blank.